


PLAN VIEW

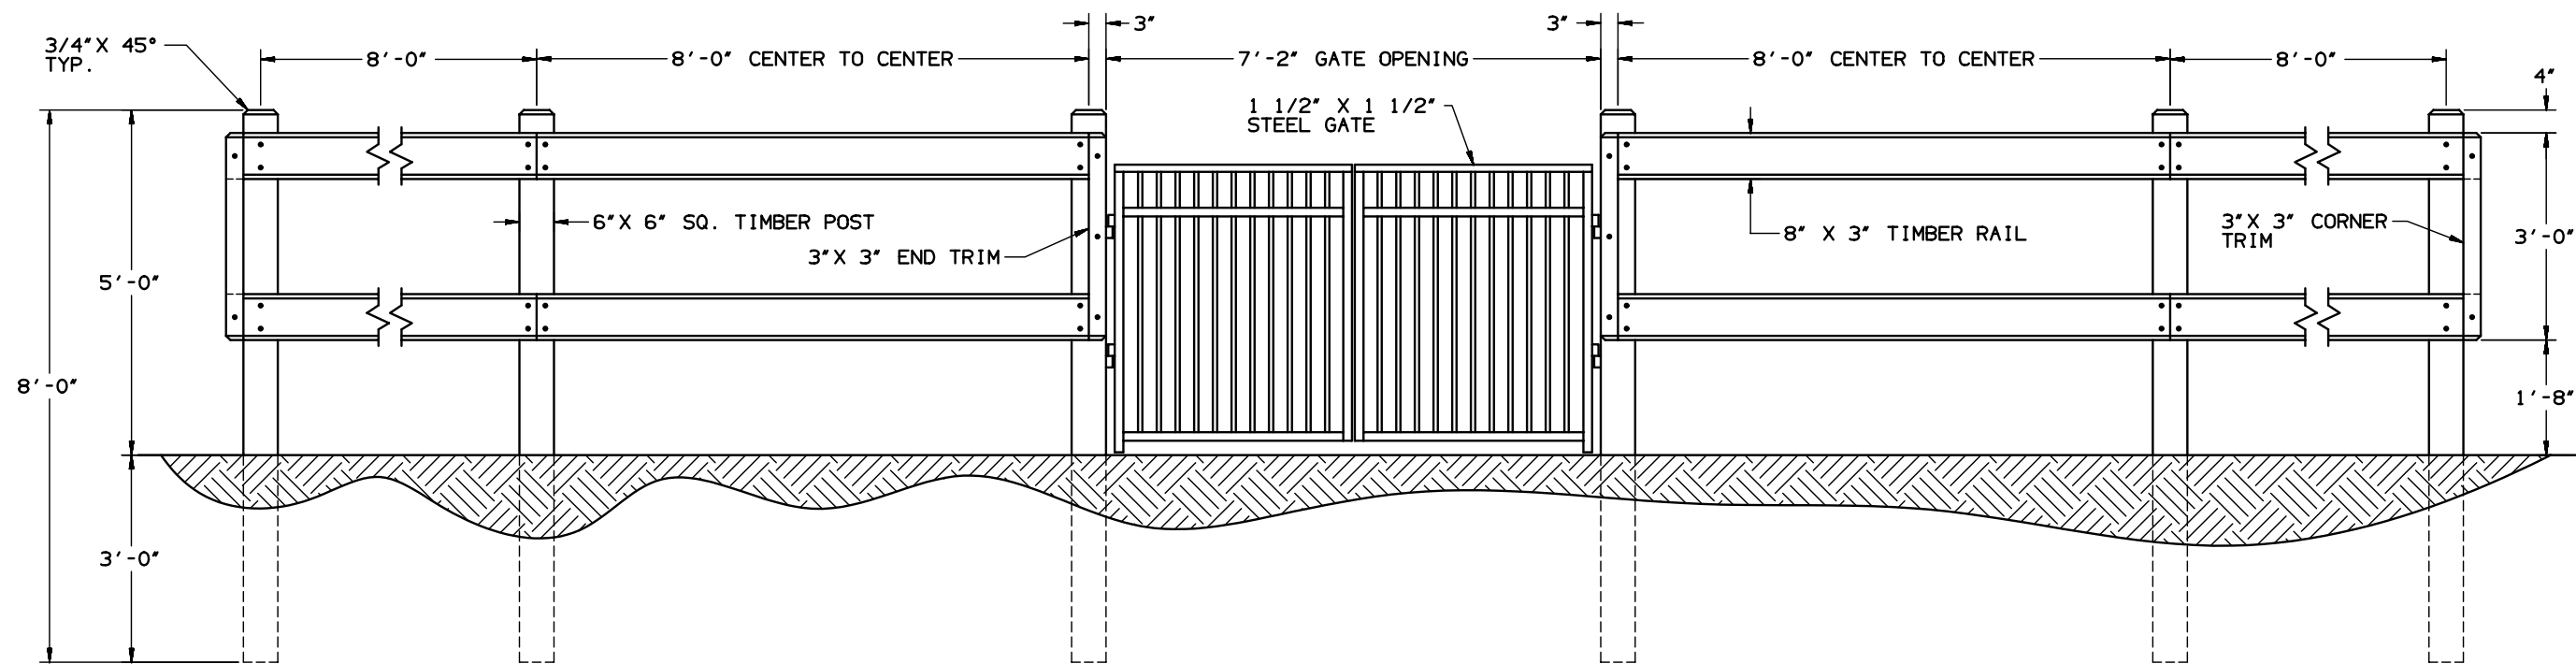

ELEVATION VIEW

PROPRIETARY DATA

THE COR-TENN COMPANY

111 State Street
Knoxville, TN 37902
Phone Number 865 637-6929

				DRAWN BY:	DATE
				STEVE CANDLER	02/16/07
				CHECKED BY:	DATE
				APPROVED BY:	DATE
REV	LTR	REVISION DESCRIPTION	BY	DATE	

TITLE		REV
MAX FENCE DETAILS		LTR
SIZE	DWG NO.	
D	M-F-001	
SCALE	SHEET	OF
N.T.S.	1	1